

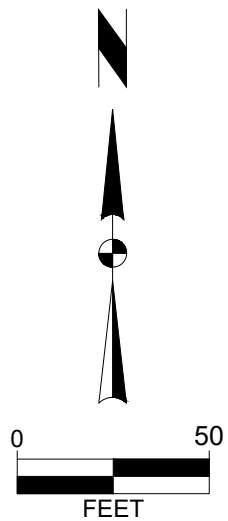


V:\projects\2021\1210552\BILTMORE PLAT 1.dwg Austin Davenport Final Plat 2022/10/07 8:38 AM ANSI FULL BLEED D (34.00 X 22.00 INCHES)

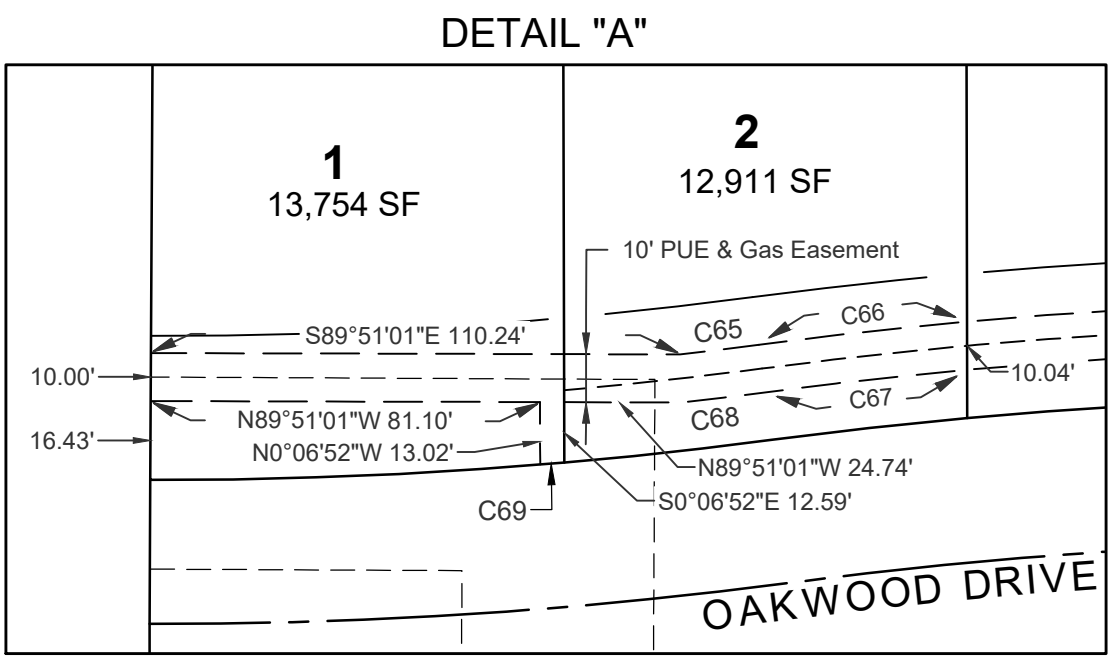

BILTMORE PLAT 1		URBANDALE, IOWA		Sheet 2 of 3	
FINAL PLAT		SNYDER & ASSOCIATES, INC.		Project No: 121.0552.01	
		REVISION		DATE	BY
		1	10-07-22	AJD	
Project No: 121.0552.01		Engineer: BKC	Checked By: EDG	Scale: 1" = 50'	
Sheet 2 of 3		Technician: AWS	Date: 8-12-2022	T-R-S: 79N-26W-15	

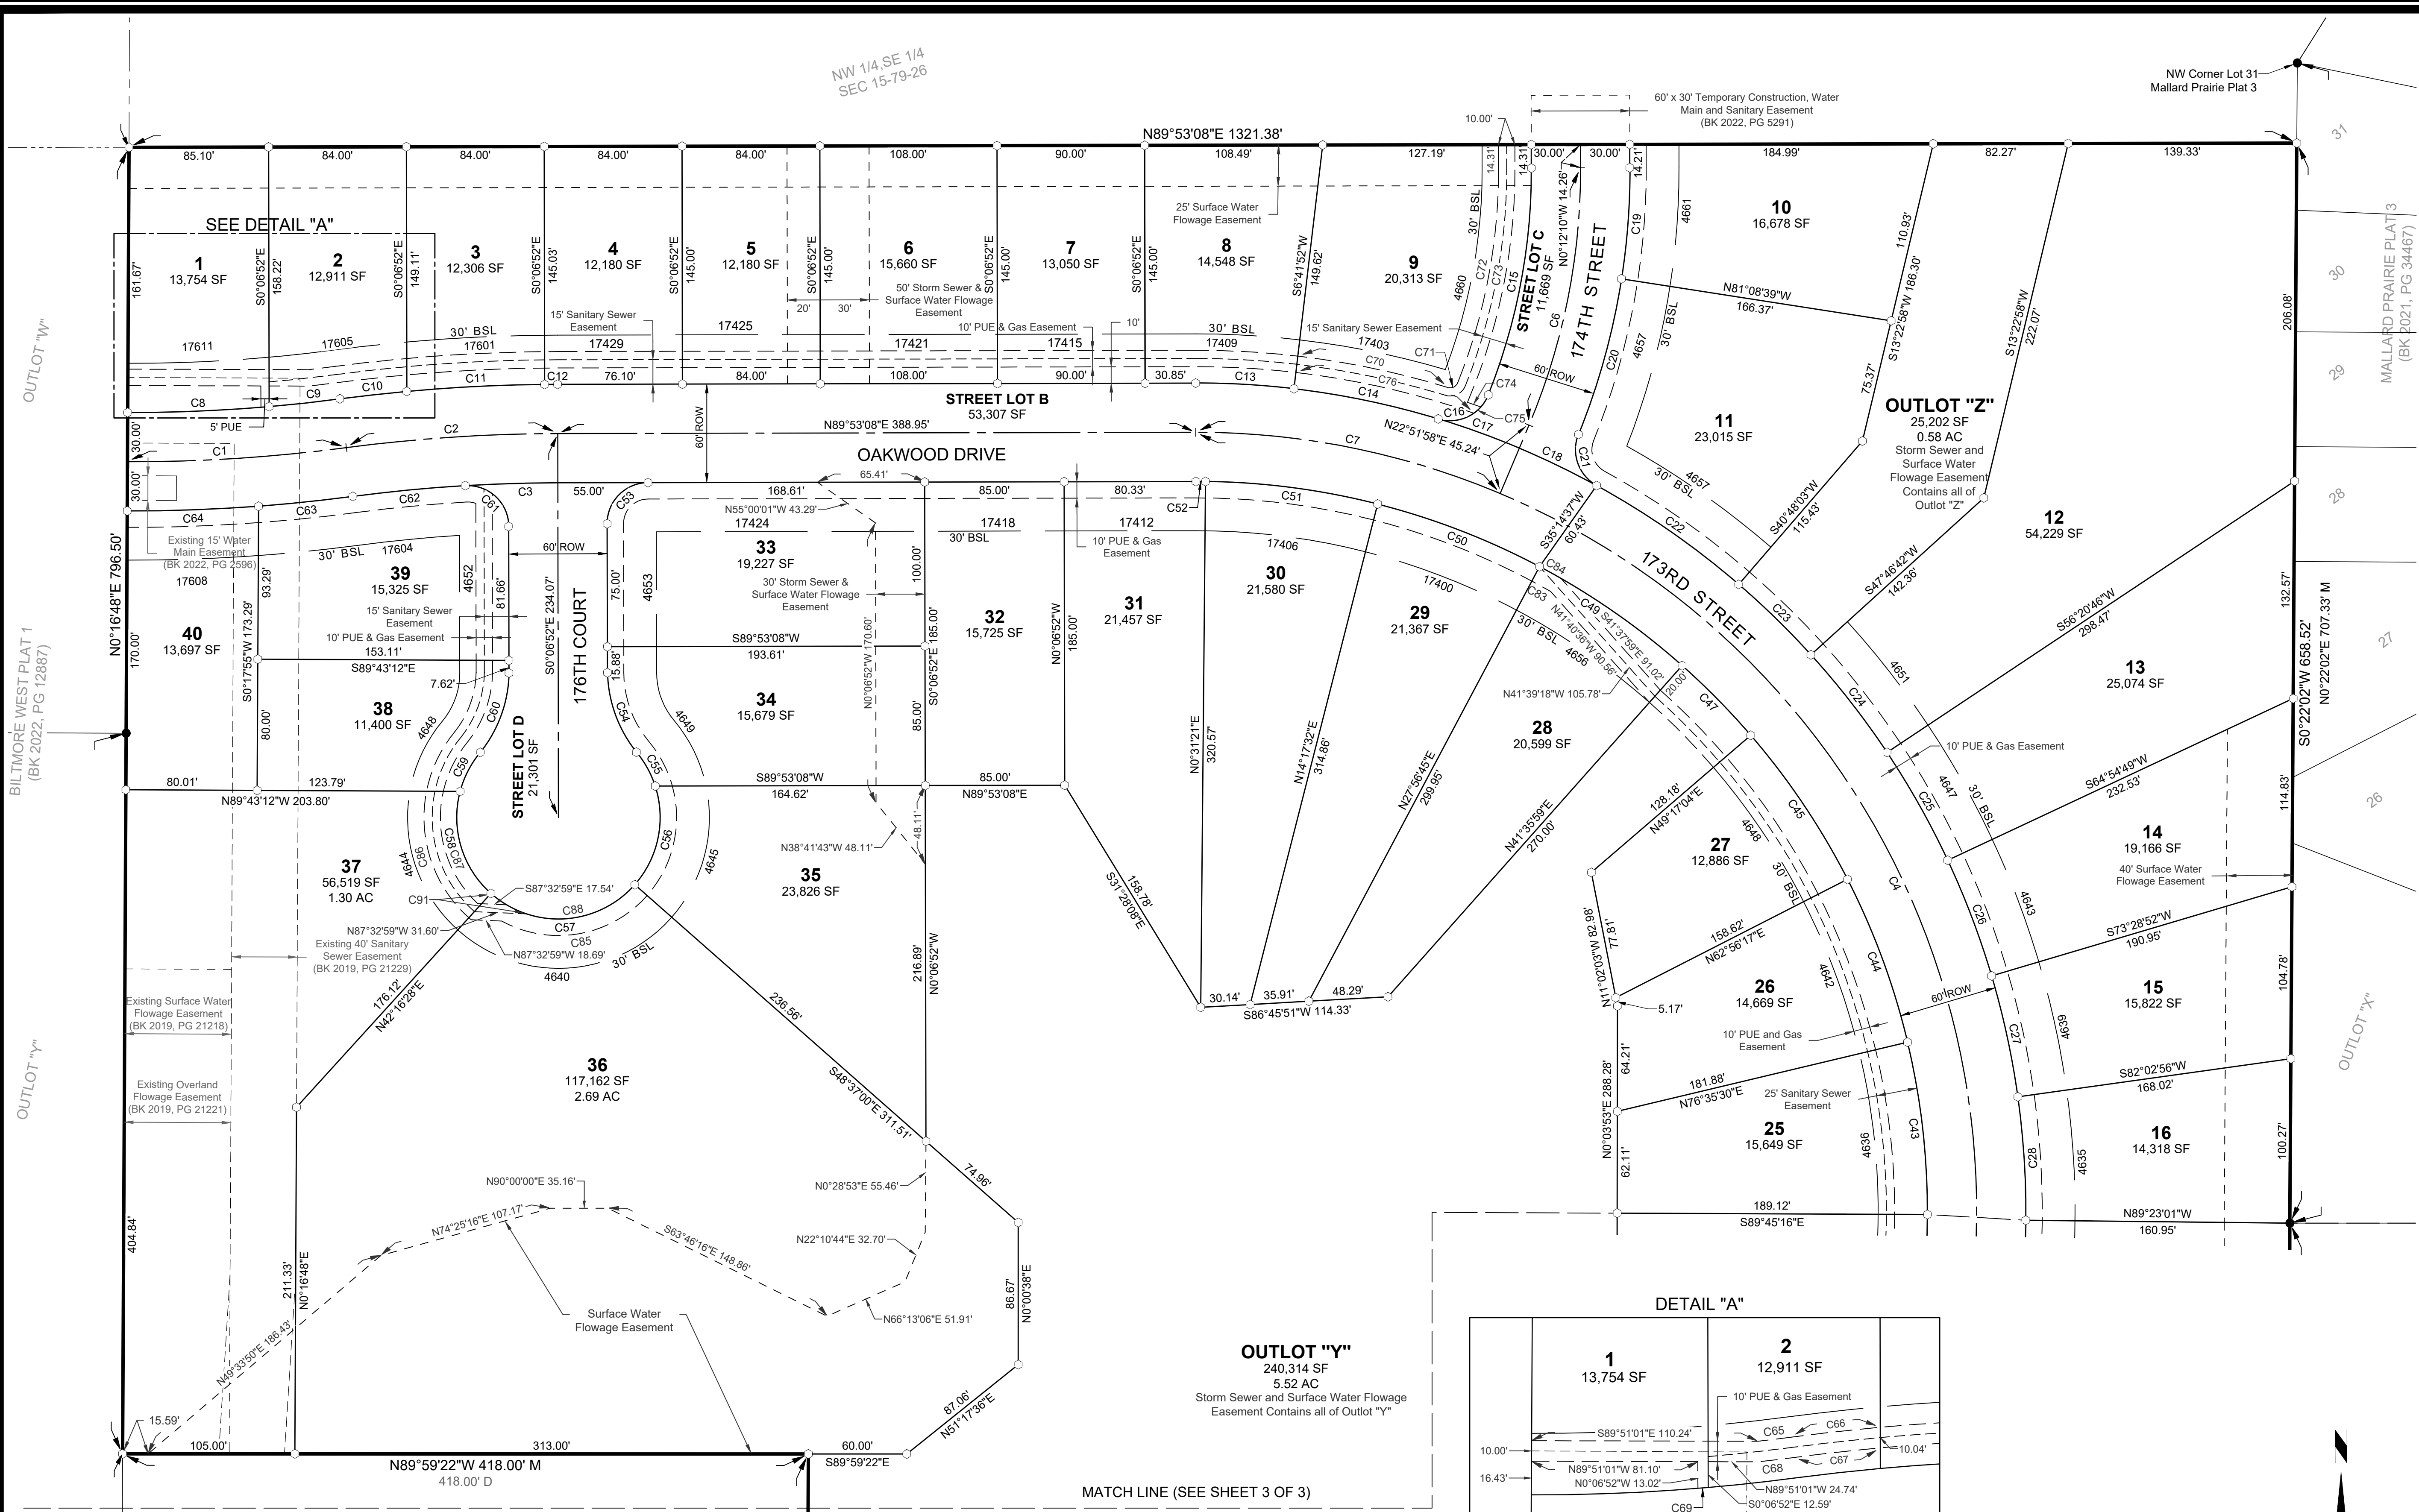